

Sealing Projex
SPECIALIST SEALING SOLUTIONS

DRAWING REF

INFLATABLE SEAL PROFILES

PAGE 1

NOTES.

COPYRIGHT

This drawing is copyright and may not be altered, reproduced or used other than for the Contract Works for which it is issued without the written permission of Sealing Projex LTD. Any design information, production selection, recommendation and/or drawing provided by Sealing Projex Limited is given without liability or responsibility in any event other than for incorporation into an order for Sealing Projex Limited to execute the work referred to.

STATUS OF DRAWING

The purpose of this drawing when issued as a Tender Drawing is to enable tenderers to interpret correctly the design and to submit competitive tenders for the works. A Tender Drawing whether original or amended shall not be used as an installation Drawing except under the terms contained in the conditions of Tender.

WARNING


Do not scale this drawing. Verify all dimensions and structural details on site. If in doubt, ask before acting. All sizes shown are approximate and for guideline useage only. Please contact Sealing Projex for further information.

RELATED DOCUMENTS
Read this drawing in conjunction with the appropriate Specification(s).

CHECKING

This drawing has been generated using a Computer Aided Draughting system. As the system generates a new drawing at each revision, only the latest edition will have been Initialled as checked.

www.sealingprojex.com

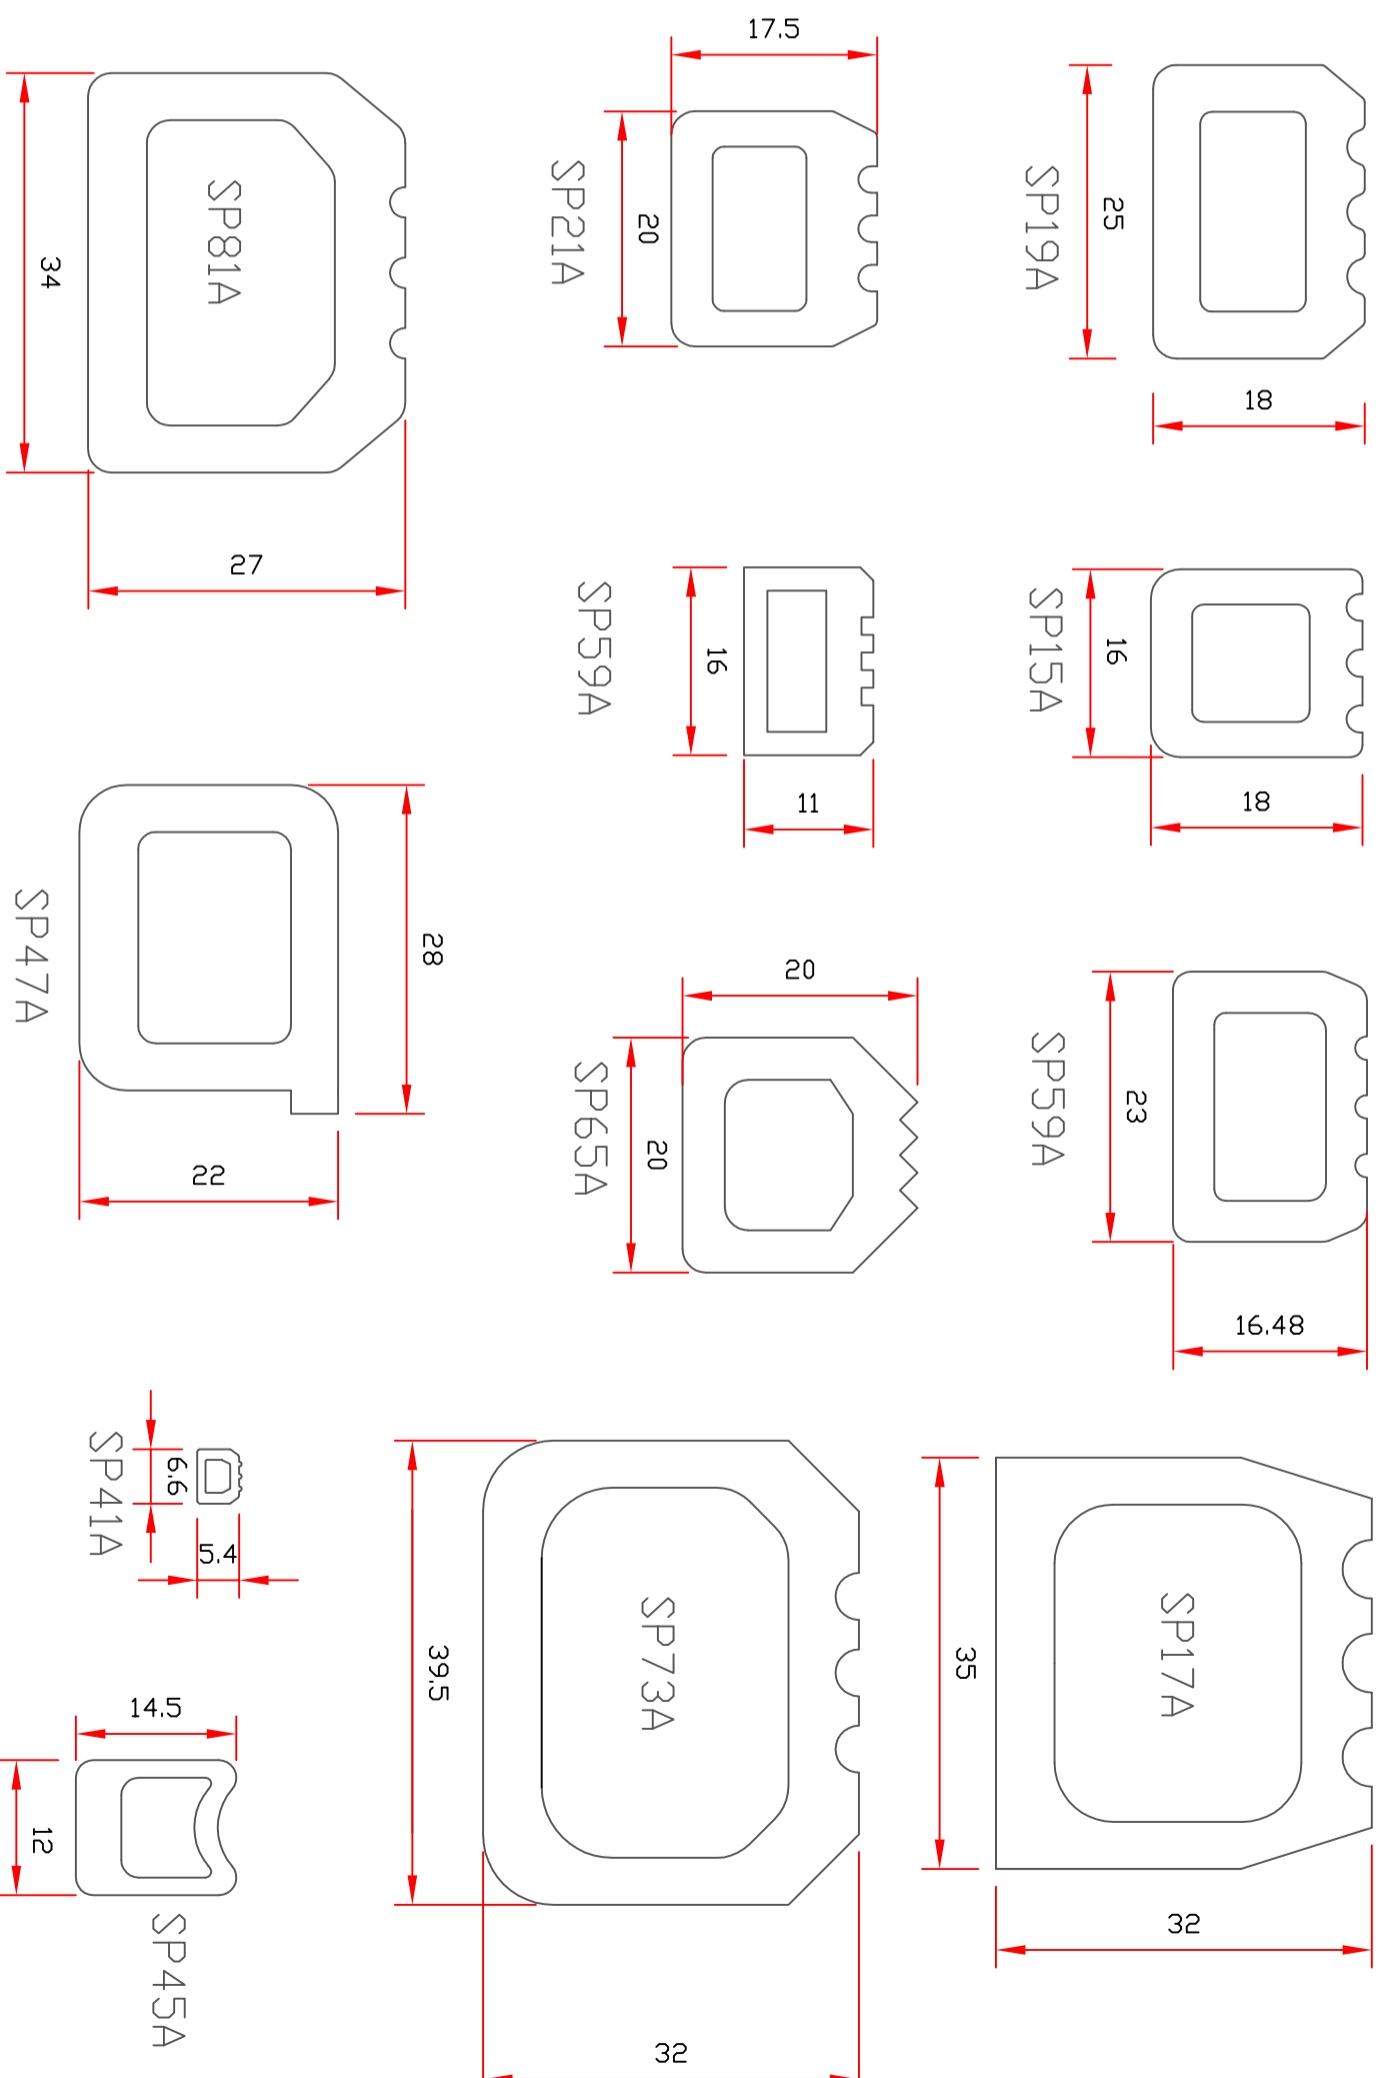

Tel 01942 874547 ASTLEY BUSINESS PARK CHADDOCK HOUSE CHADDOCK LANE ASTLEY MANCHESTER M29 7JS



Sealing Projex
SPECIALIST SEALING SOLUTIONS

INFLATABLE SEAL PROFILES

PAGE 2

NOTES.

COPYRIGHT

This drawing is copyright and may not be altered, reproduced or used other than for the Contract Works for which it is issued without the written permission of Sealing Projex LTD. Any design information, production Selection, recommendation and/or drawing provided by Sealing Projex Limited is given without liability or responsibility in any event other than for incorporation into an order for Sealing Projex Limited to execute the work referred to.

STATUS OF DRAWING

The purpose of this drawing when issued as a Tender Drawing is to enable tenderers to interpret correctly the design and to submit competitive tenders for the works. A Tender Drawing whether original or amended shall not be used as an installation Drawing except under the terms contained in the conditions of Tender.

WARNING


Do not scale this drawing. Verify all dimensions and structural details on site. If in doubt, ask before acting. All sizes shown are approximate and for guideline useage only. Please contact Sealing Projex for further information.

RELATED DOCUMENTS
Read this drawing in conjunction with the appropriate Specification(s).

CHECKING

This drawing has been generated using a Computer Aided Drafting system. As the system generates a new drawing at each revision, only the latest edition will have been initialised as checked.

www.sealingprojex.com

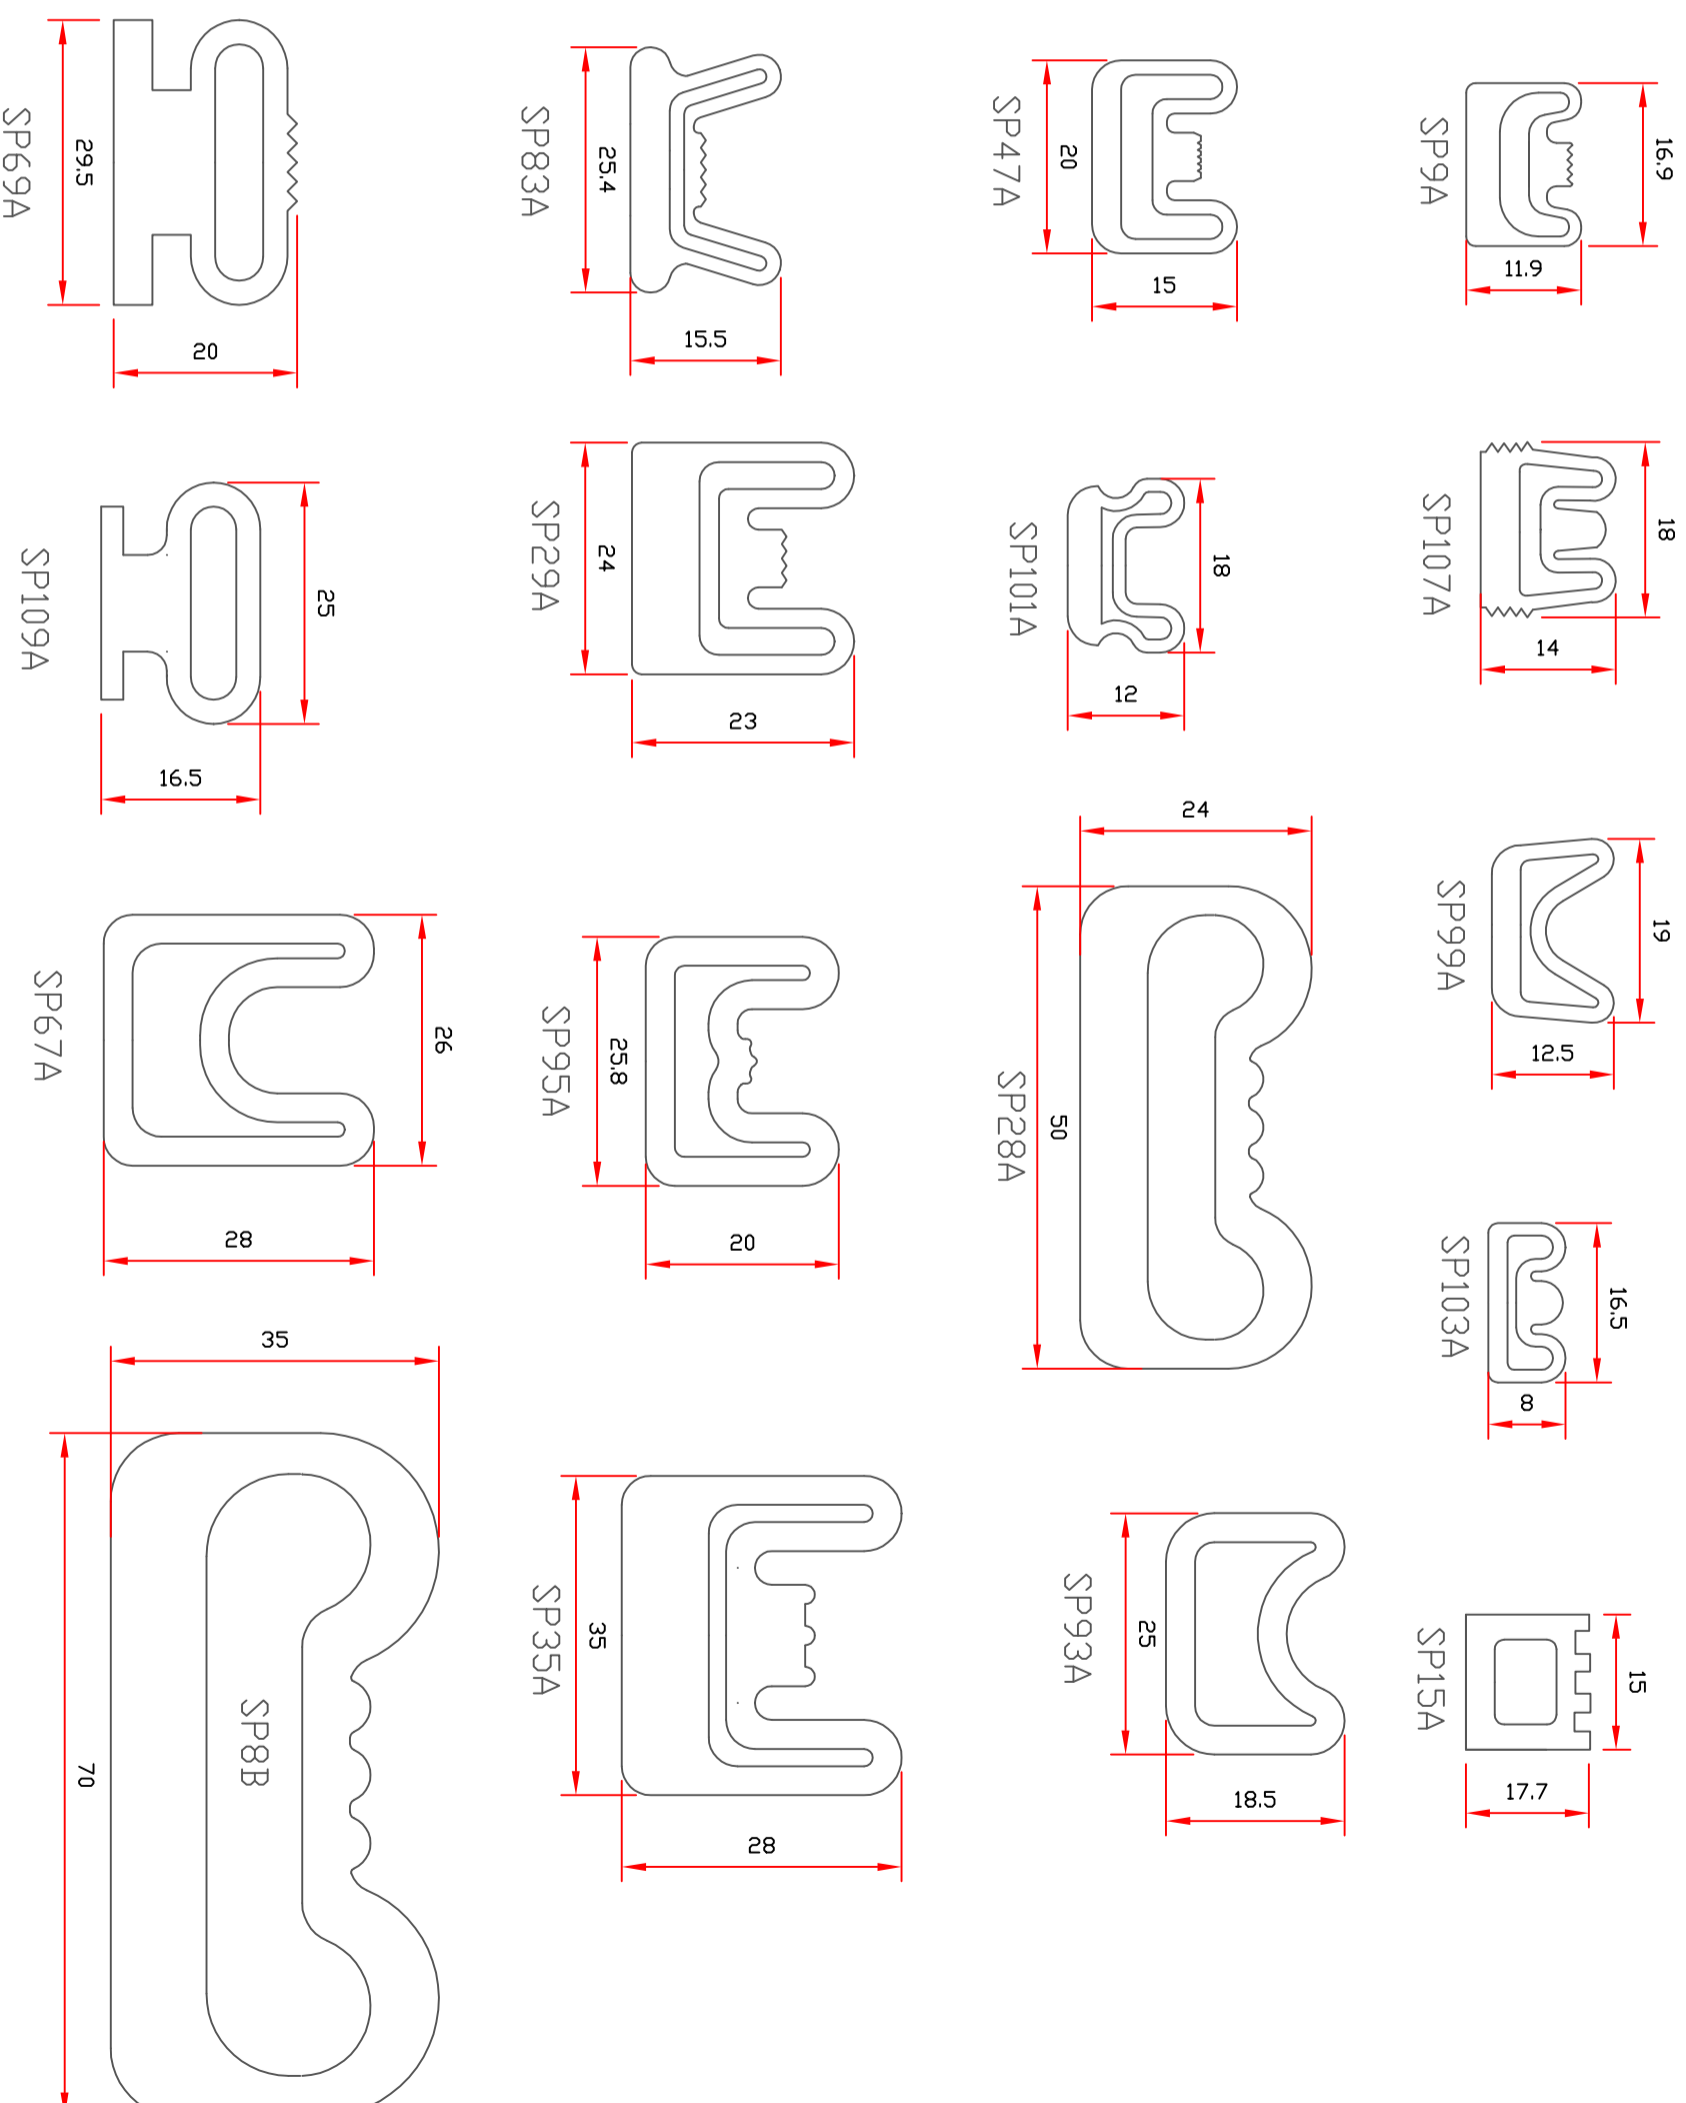

Tel 01942 874547 ASTLEY BUSINESS PARK CHADDOCK HOUSE CHADDOCK LANE ASTLEY MANCHESTER M29 7JS